



4 WEST ELEVATION - LOT 18, 19 & 20

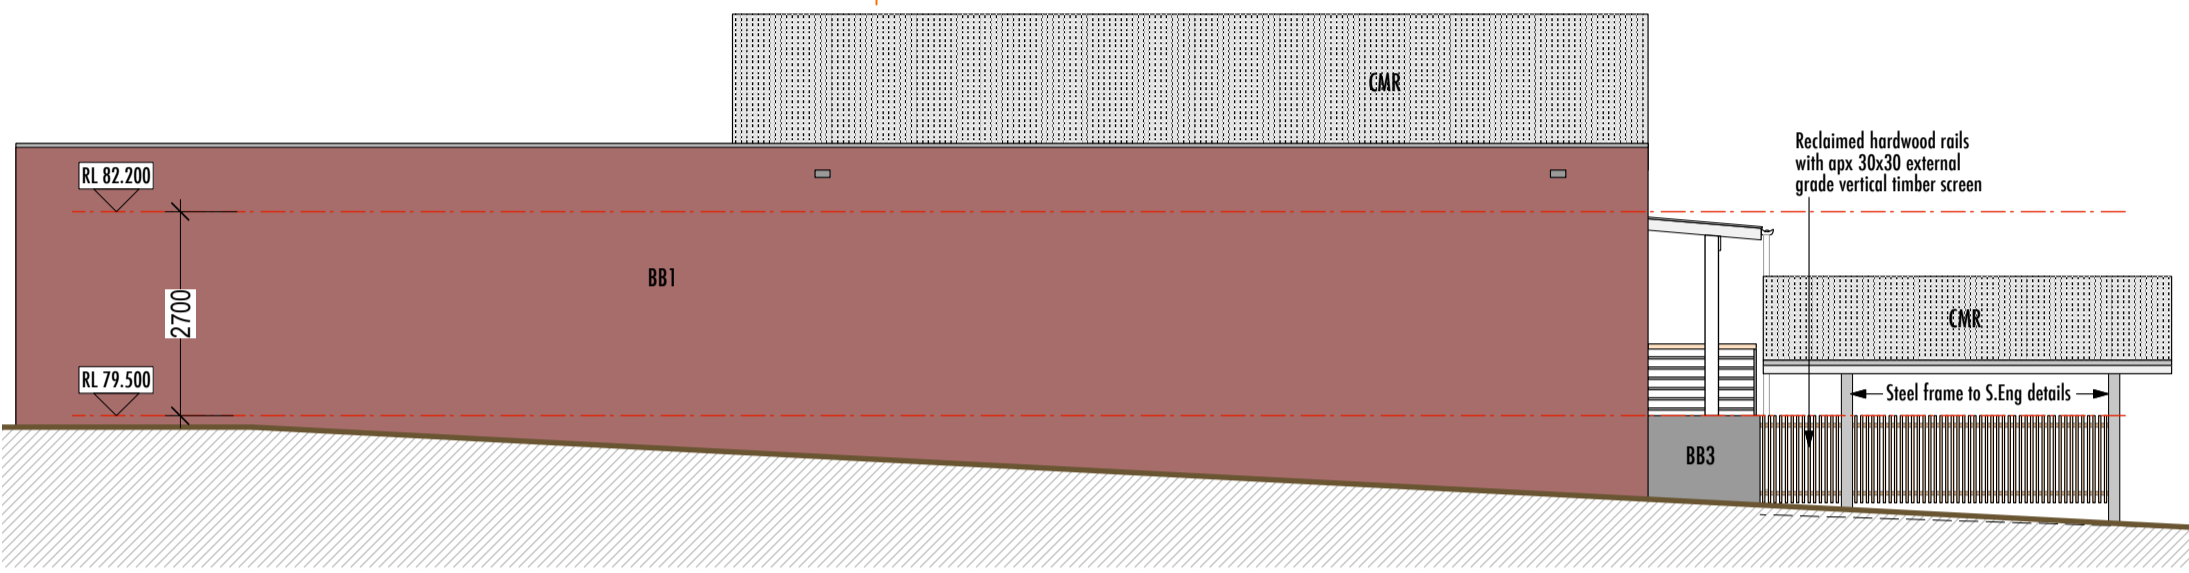


3 SOUTH ELEVATION - LOT 20

Finishes Schedule

- BB1 Bagged Brickwork - Maroko Finish - Colour: Aubergine
- BB2 Bagged Brickwork - Maroko Finish - Colour: British Paints 'Sandbark' W 442
- BB3 Bagged Brickwork - Maroko Finish - Colour: British Paints 'Jasper' 438
- CMR Corrugated Colorbond Metal Colour Windspray (0.42 gauge)  
Trims, flashings etc to be Colorbond Windspray
- KL Klip-Lok Colorbond Metal Colour 'Surfmist' (0.42 gauge)
- MO Mini Orb - Colorbond 'Ironstone'. (0.42 gauge)

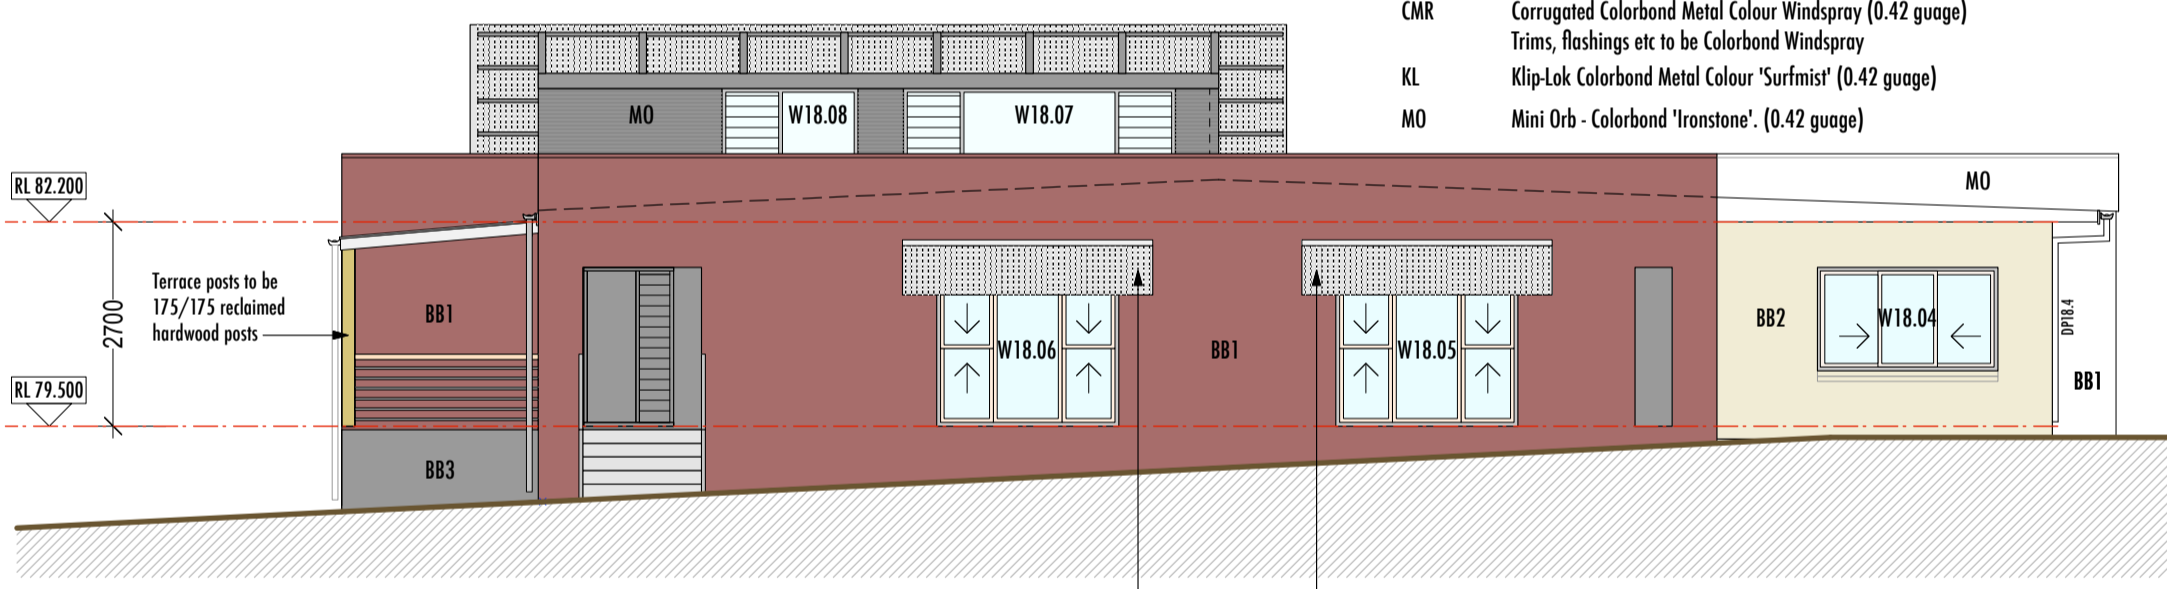

2 NORTH ELEVATION - LOT 18

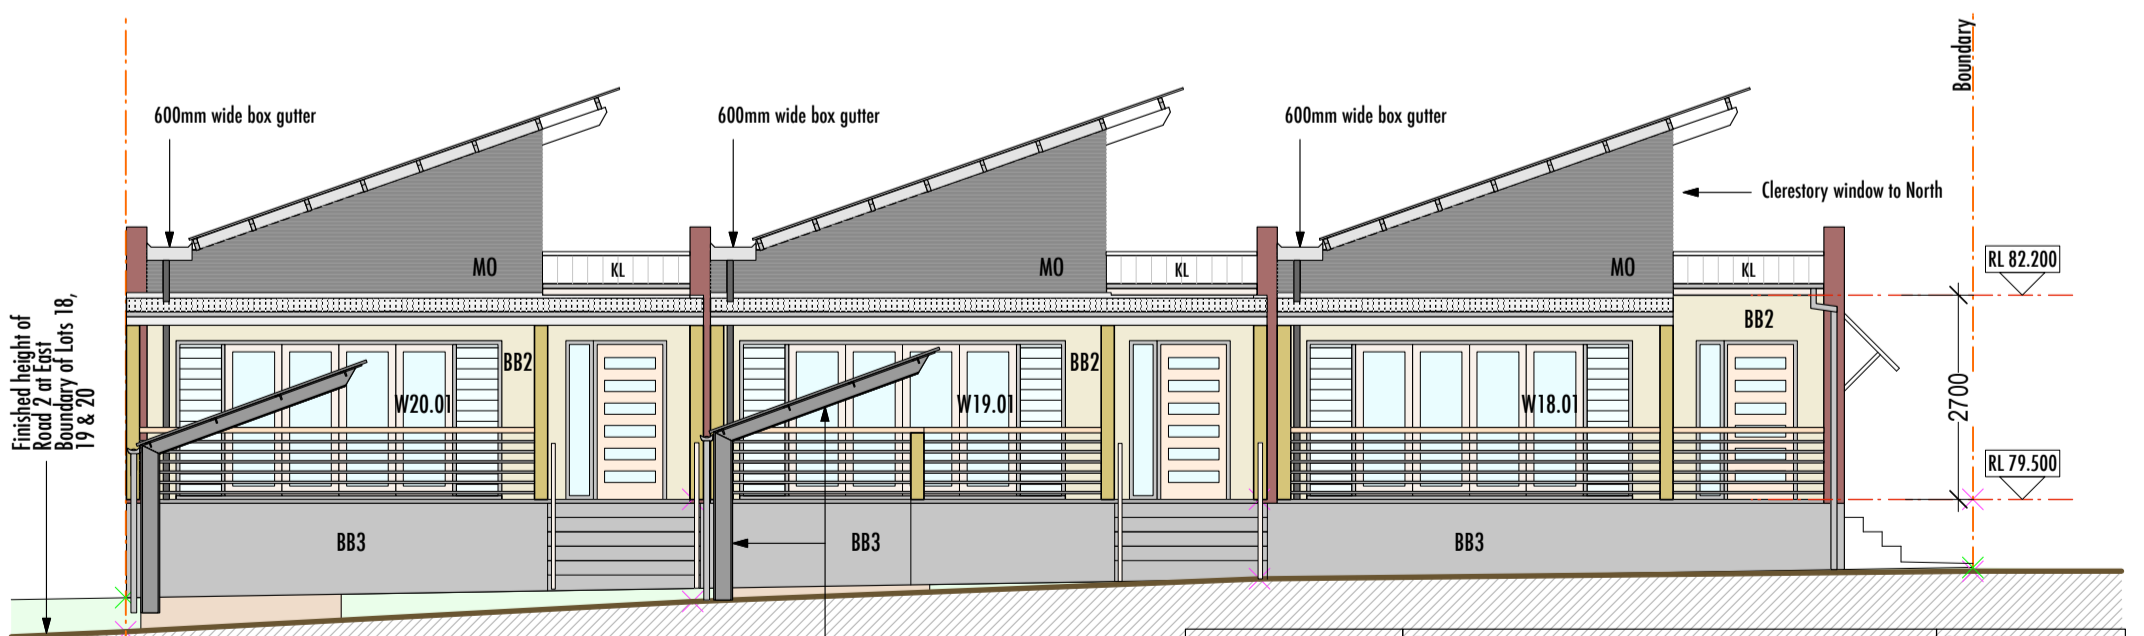

1 EAST ELEVATION - LOTS 18, 19 & 20

Steel framed carport structure (top of rafter to be apx in line with top of steel frame). Pitch to be equal to main pitched roof (apx 20°).



**CONTRACT DOCUMENTS FOR CONSTRUCTION**

<b>Blue World Architecture</b> p +61 2 9488 9999 e ipeterson@blueworld.com.au ABN 84 462 749 249 Copyright ©	Document <b>LOT 18, 19 &amp; 20 - VILLAS ELEVATIONS</b>	Sheet Number <b>DA555</b>
	Proj Code ILLA01	Revision rD
Scale 1:100 @ A3		